

AREA CHART

TOTAL PLOT AREA
=24750 SFT.=2750 SYD.= 2300 SMT.

COVERED AREA AT GROUND FL.
=9626 SFT.=1069.5 SYD.= 894.6 SMT.


COVERED AREA AT FIRST FL.
=9626 SFT.=1069.5 SYD.= 894.6 SMT.

COVERED AREA AT SECOND FL.
=9626 SFT.=1069.5 SYD.= 894.6 SMT.

COVERED AREA AT THIRD FL.
=1728 SFT.=192 SYD.= 160.5 SMT.

COVERED AREA AT ALL FLOORS
=30606 SFT.=3400.6 SYD.= 2843.3 SMT.

TOTAL PLAYGROUND AREA
=10894.5 SFT.=1210.5 SYD.= 1012 SMT.

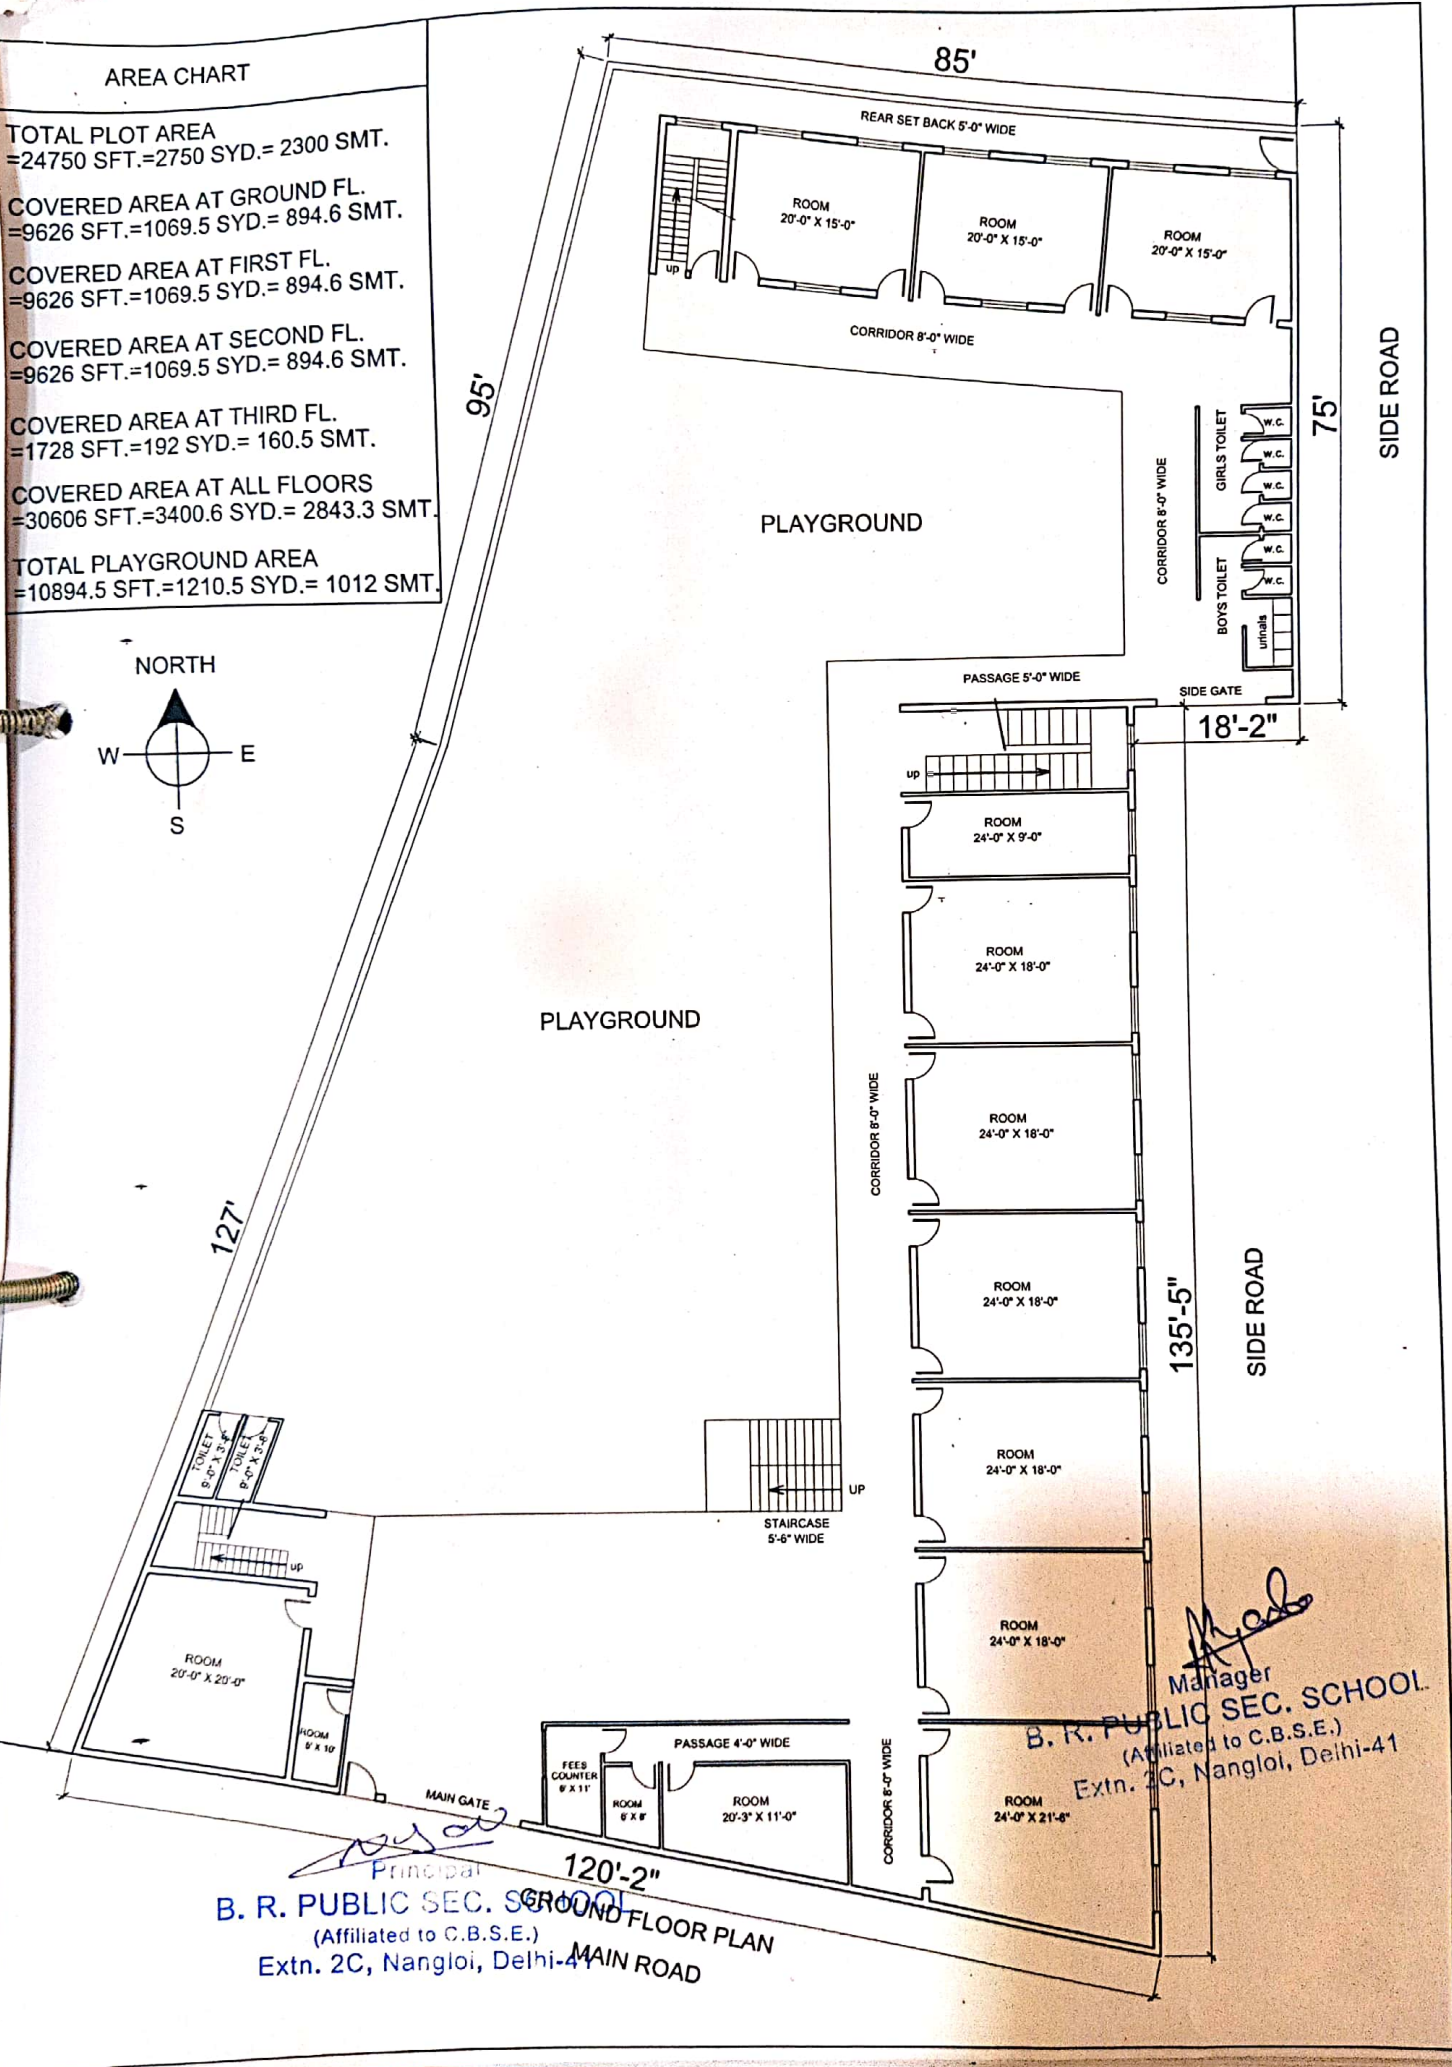


Principal
B. R. PUBLIC SEC. SCHOOL
(Affiliated to C.B.S.E.)
Extn. 2C, Nangloi, Delhi-41

Manager
B. R. PUBLIC SEC. SCHOOL.
(Affiliated to C.B.S.E.)
Extn. 2C, Nangloi, Delhi-41

AREA CHART

COVERED AREA AT FIRST FL.
626 SFT.=1069.5 SYD.= 894.6 SMT.

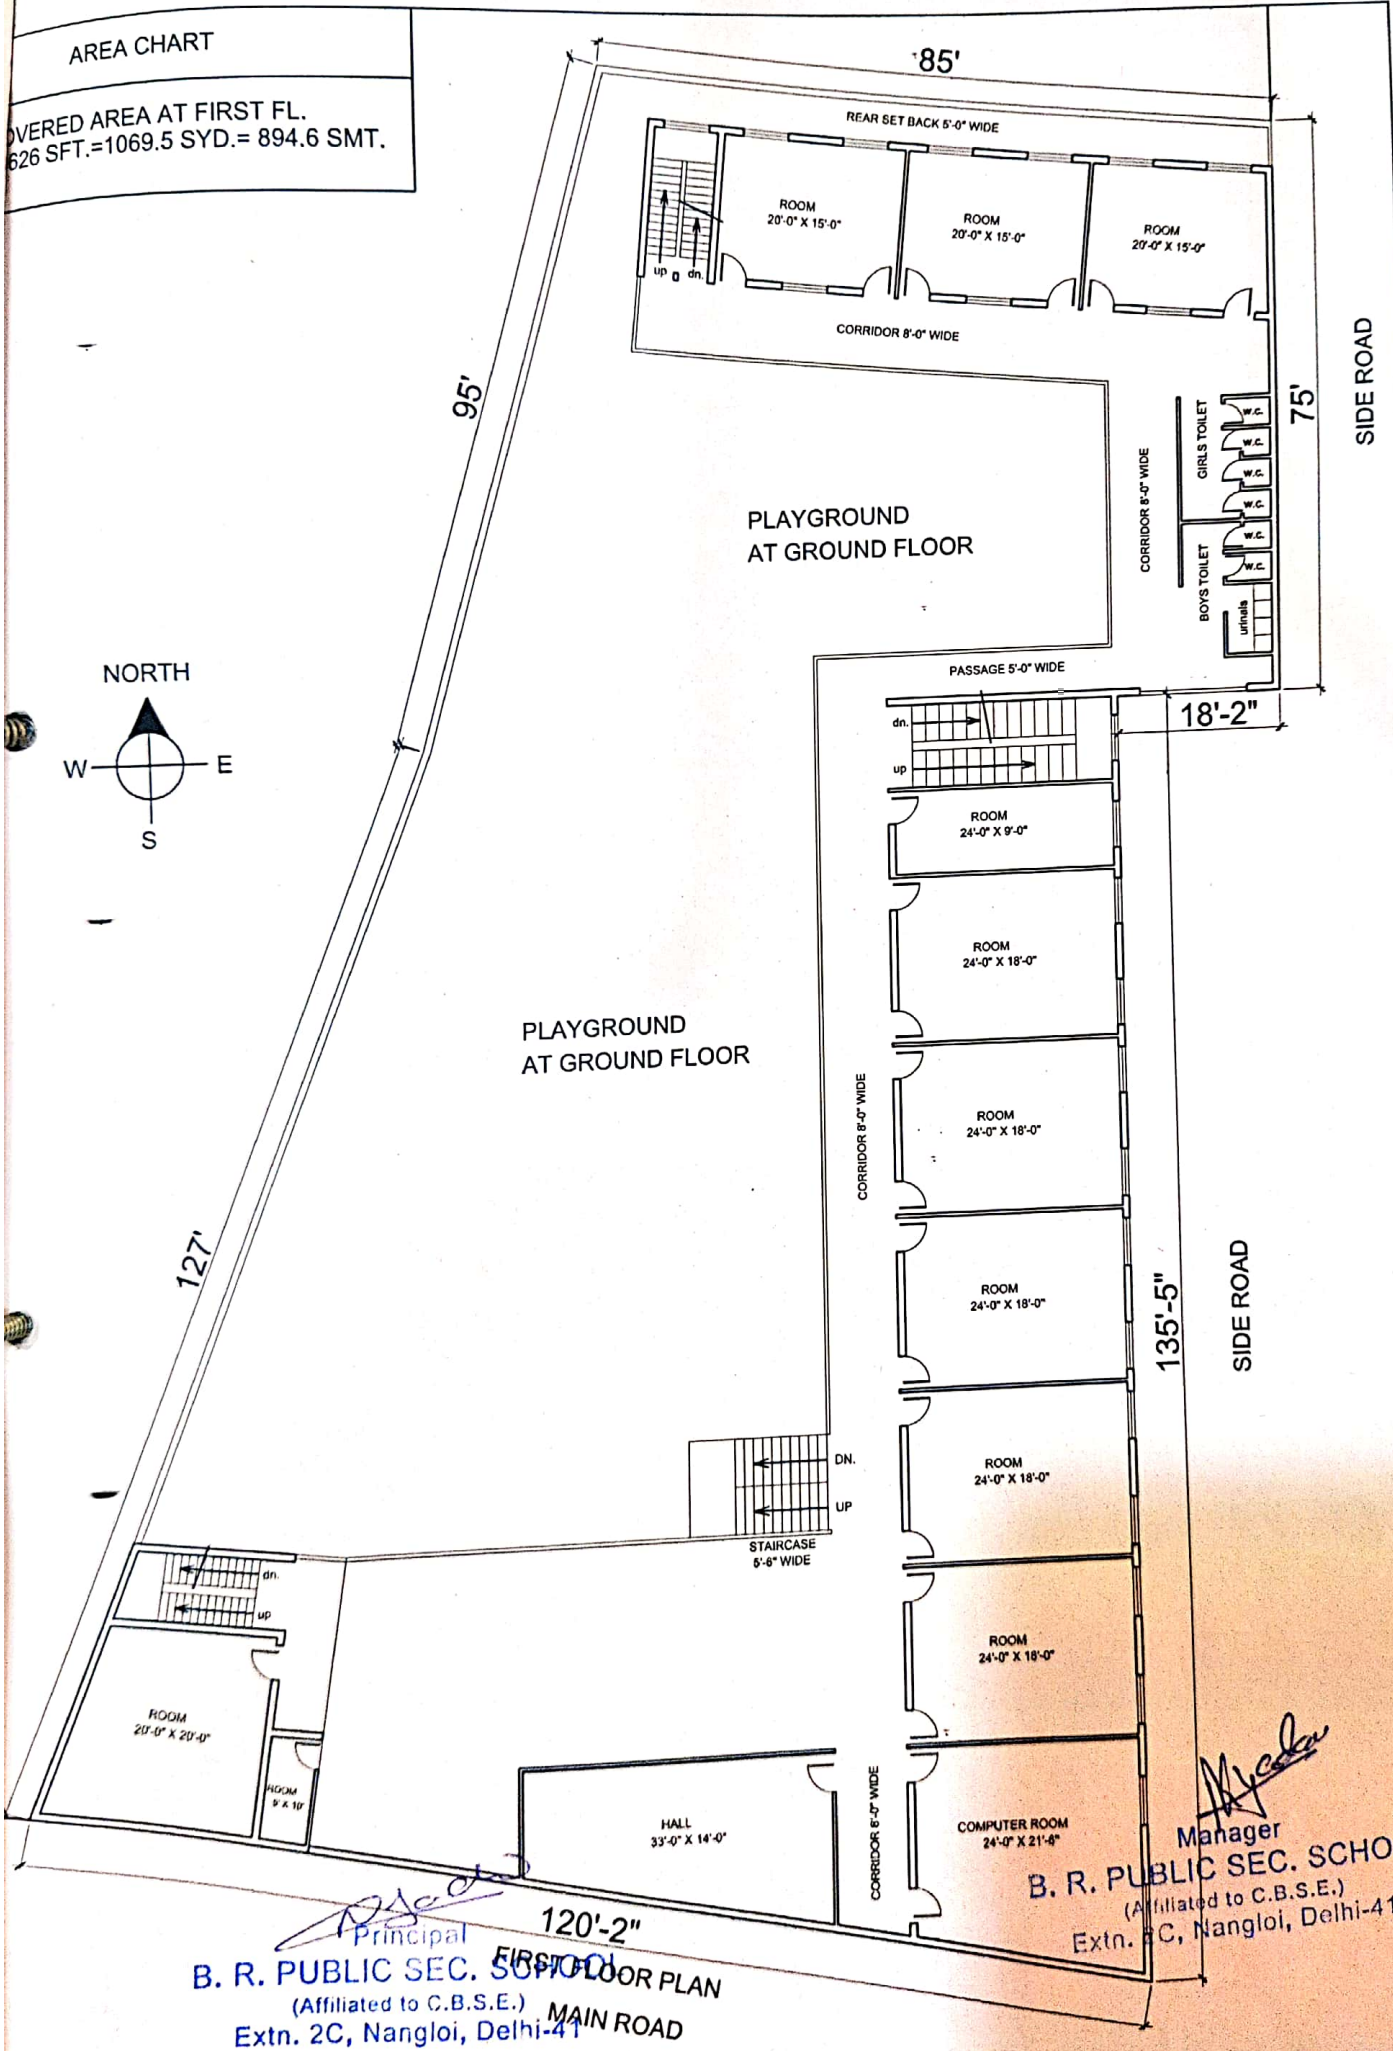


Principal
Principal
B. R. PUBLIC SEC. SCHOOL
(Affiliated to C.B.S.E.)
Extn. 2C, Nangloi, Delhi-41

Manager
Manager
B. R. PUBLIC SEC. SCHOOL
(Affiliated to C.B.S.E.)
Extn. 2C, Nangloi, Delhi-41

AREA CHART



COVERED AREA AT SECOND FL.
86 SFT.=1069.5 SYD.= 894.6 SMT.

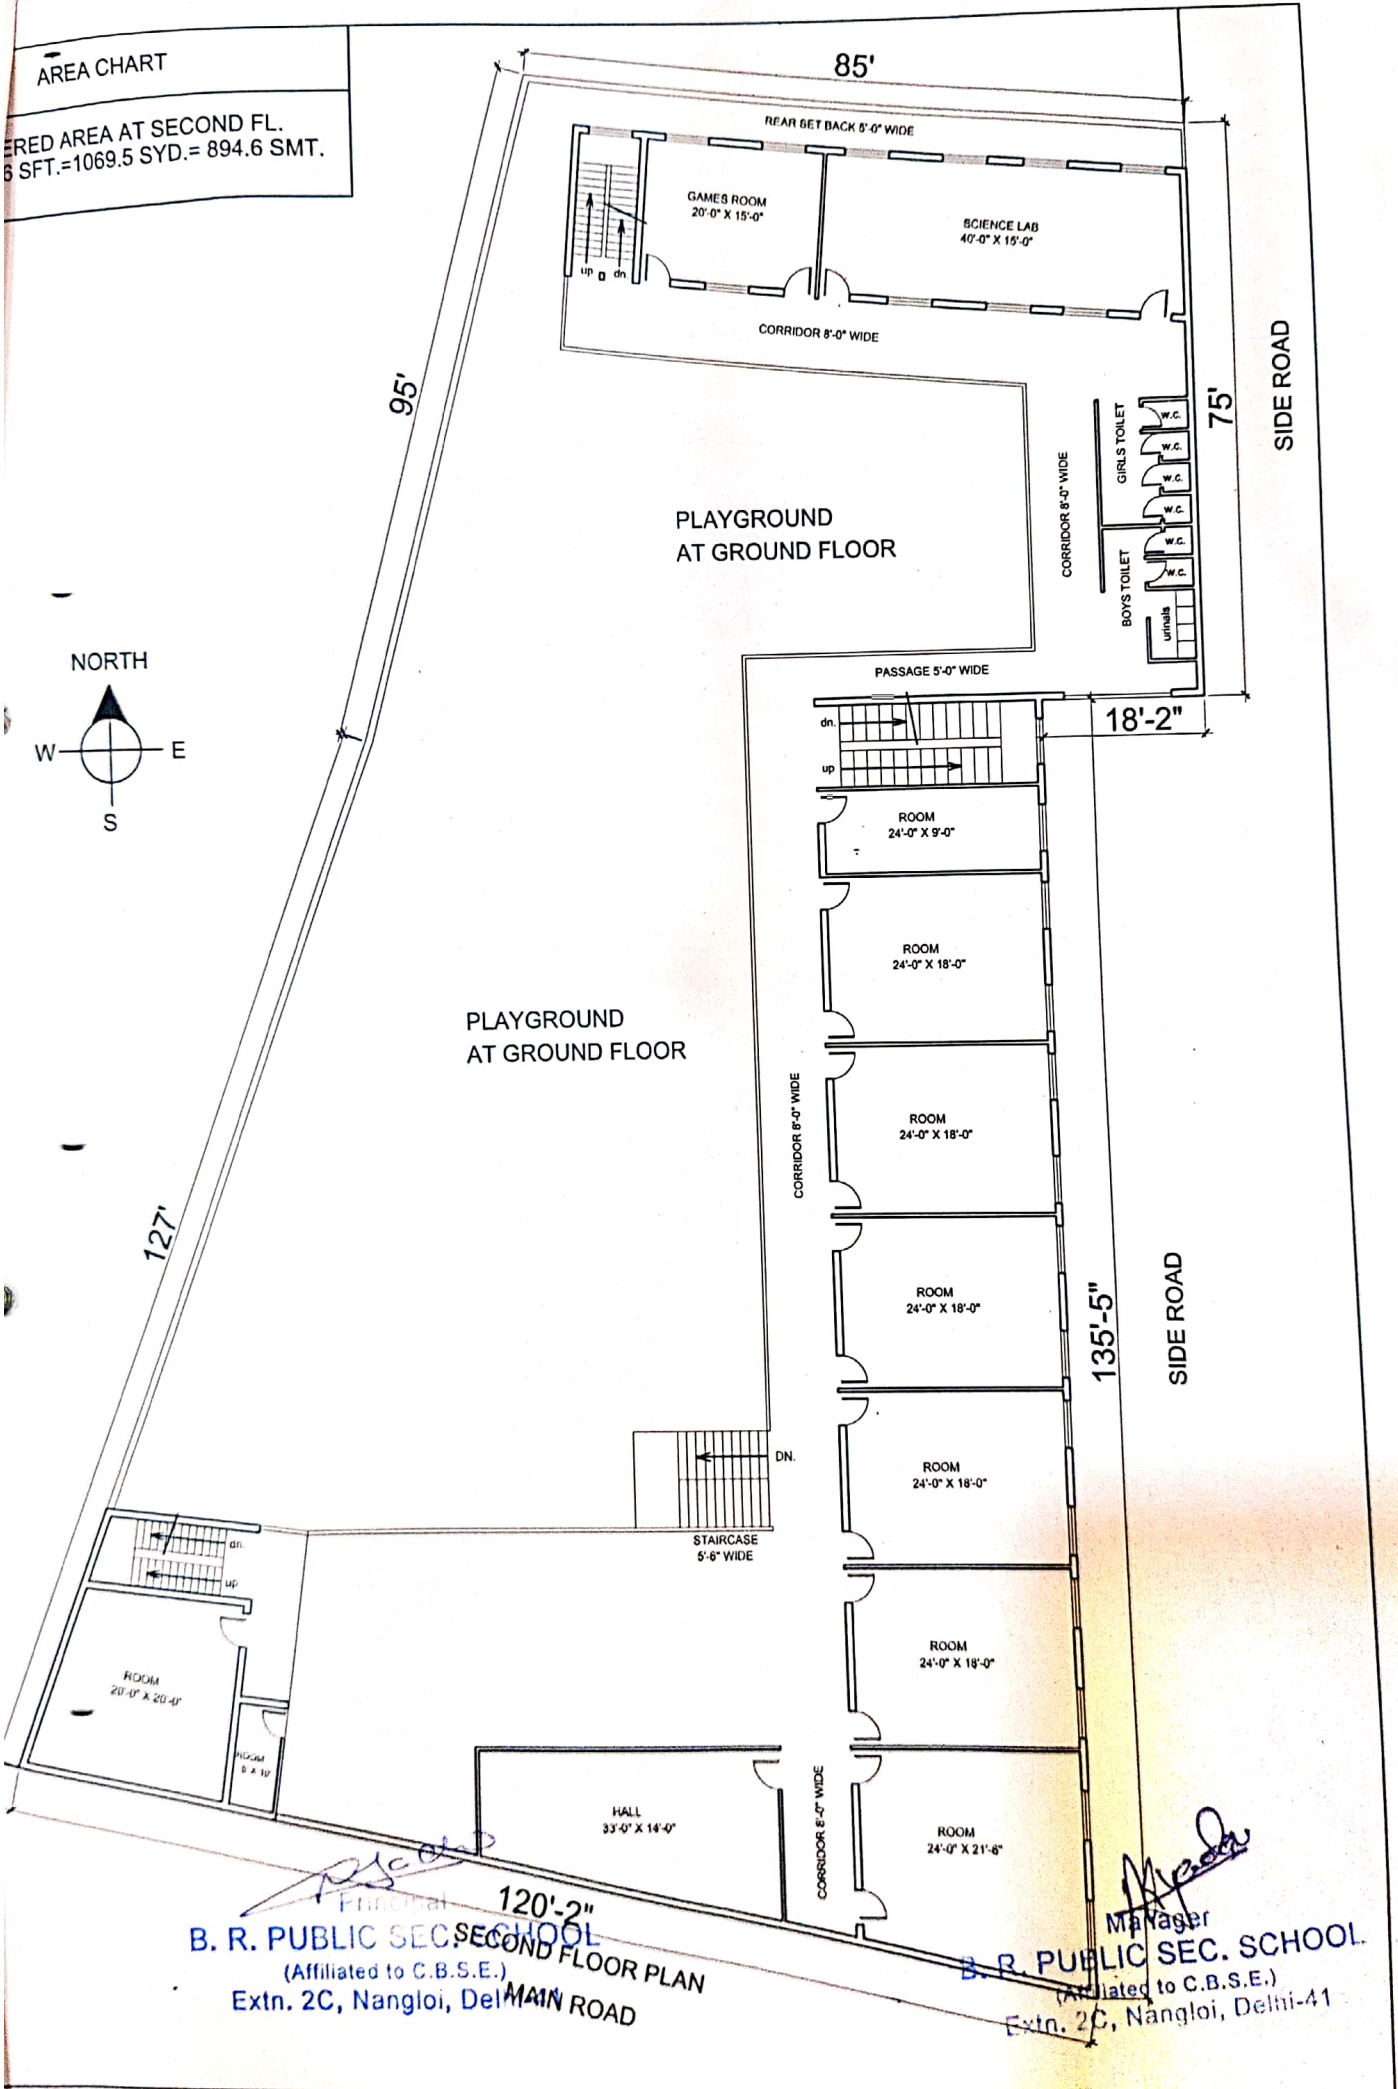

P. S. Choudhary
Principal
B. R. PUBLIC SEC. SCHOOL
(Affiliated to C.B.S.E.)
Extn. 2C, Nangloi, Delhi
120'-2"
SECOND FLOOR PLAN
MAIN ROAD

M. Yager
Manager
B. R. PUBLIC SEC. SCHOOL
(Affiliated to C.B.S.E.)
Extn. 2C, Nangloi, Delhi-41

AREA CHART
COVERED AREA AT THIRD FL.
SFT.=192 SYD.= 160.5 SMT.

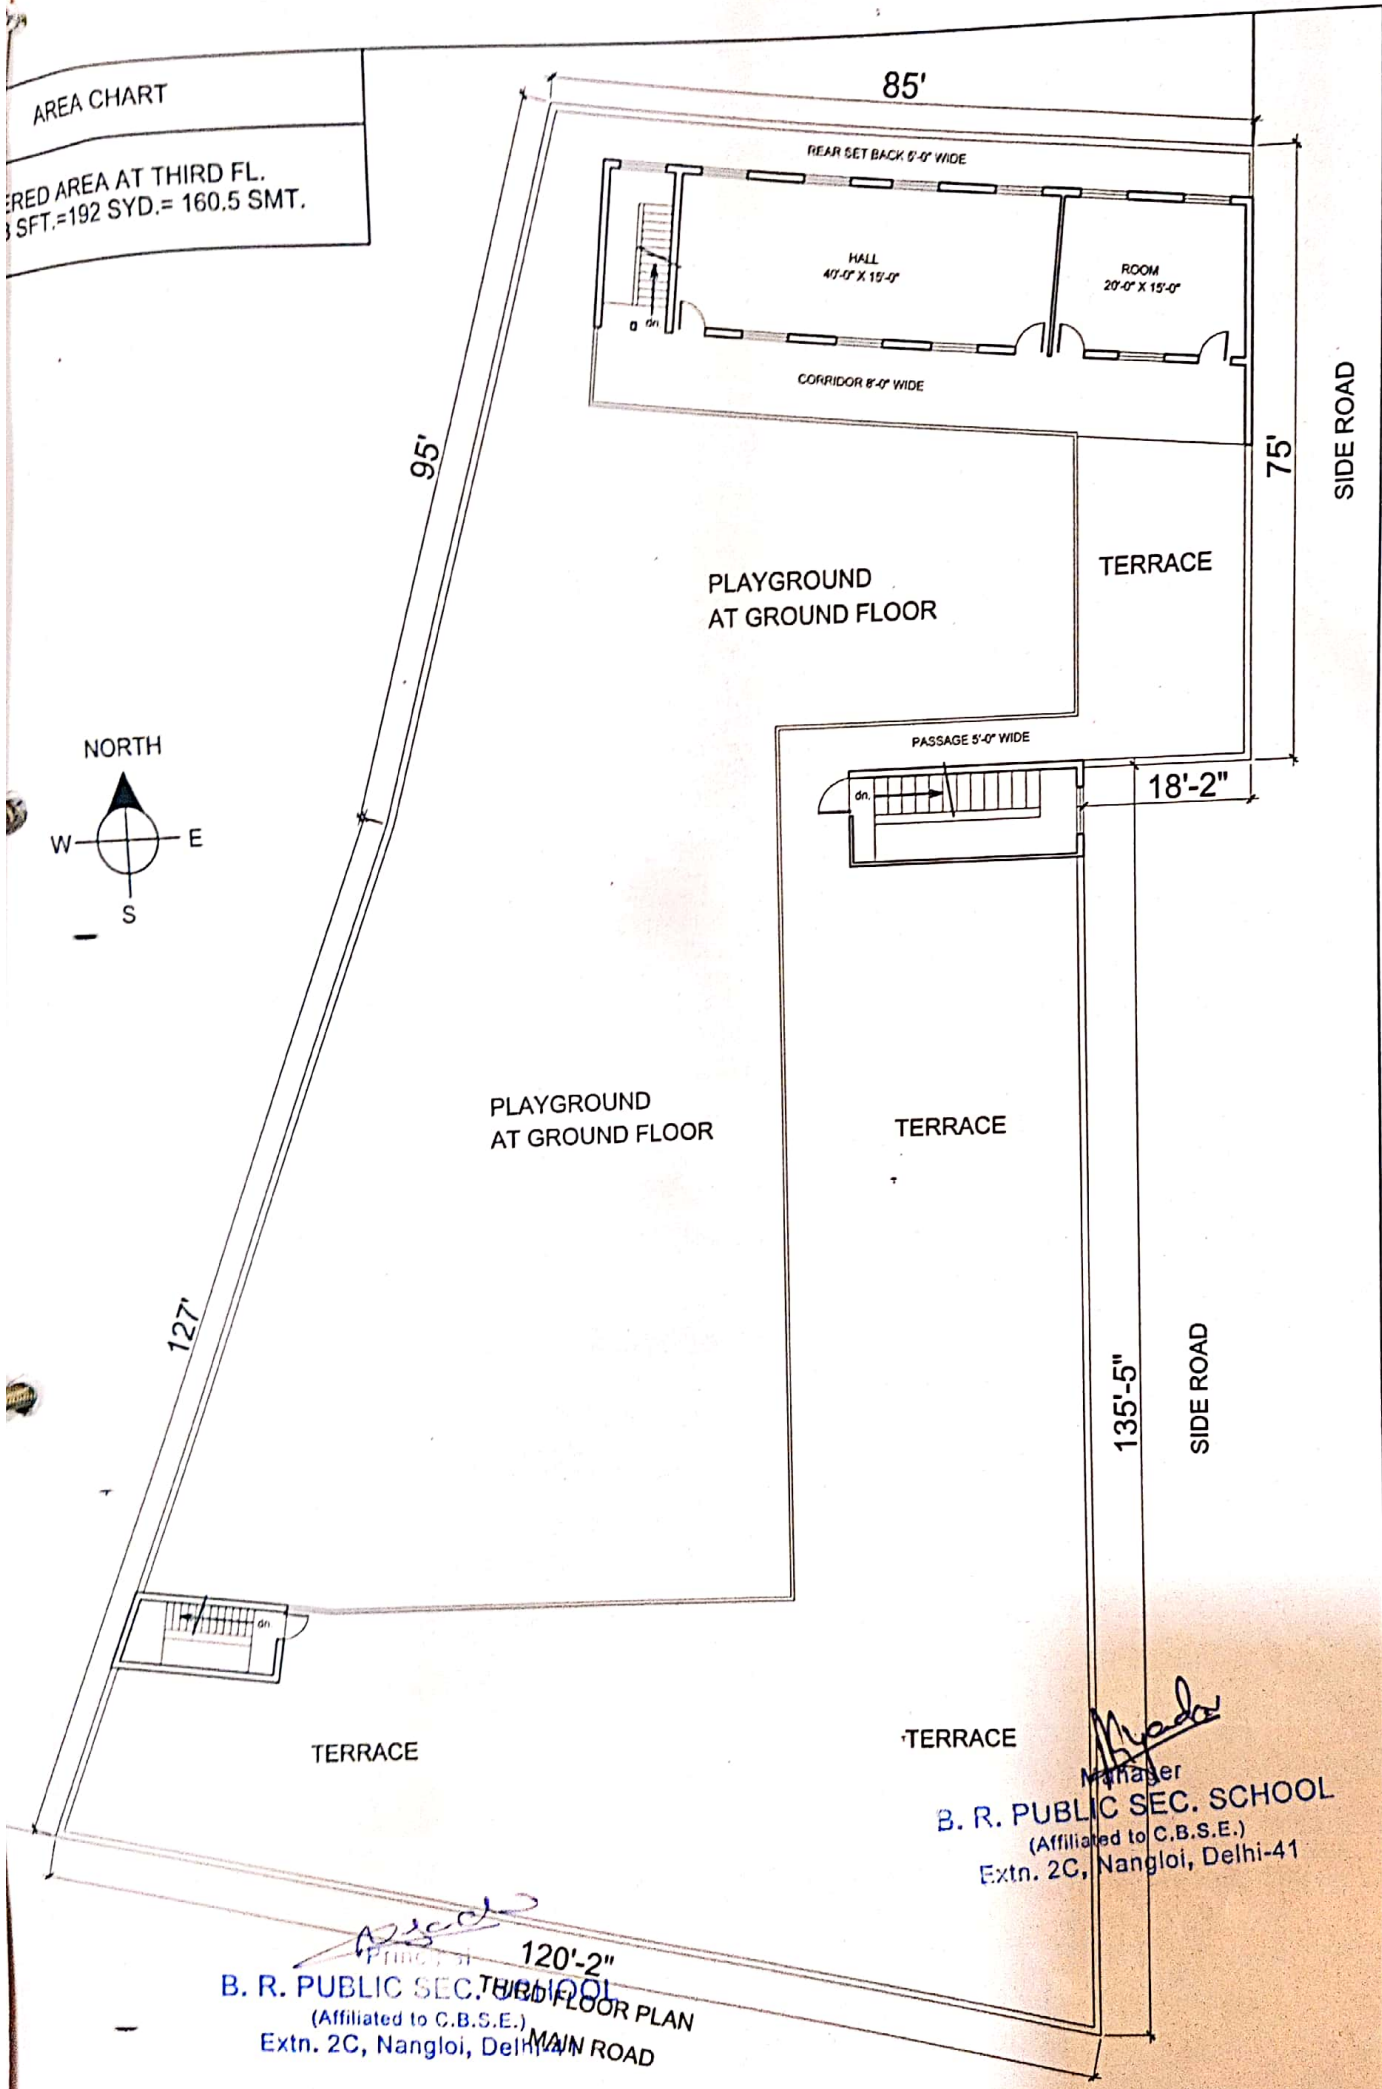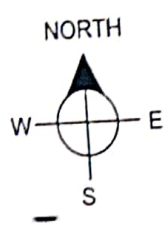

Princip
120'-2"
B. R. PUBLIC SEC. SCHOOL
(Affiliated to C.B.S.E.)
Extn. 2C, Nangloi, Delhi
GROUND FLOOR PLAN
MAIN ROAD

Manager
B. R. PUBLIC SEC. SCHOOL
(Affiliated to C.B.S.E.)
Extn. 2C, Nangloi, Delhi-41